


72,74,77,78 - PC S SCROLLERJI 2000W

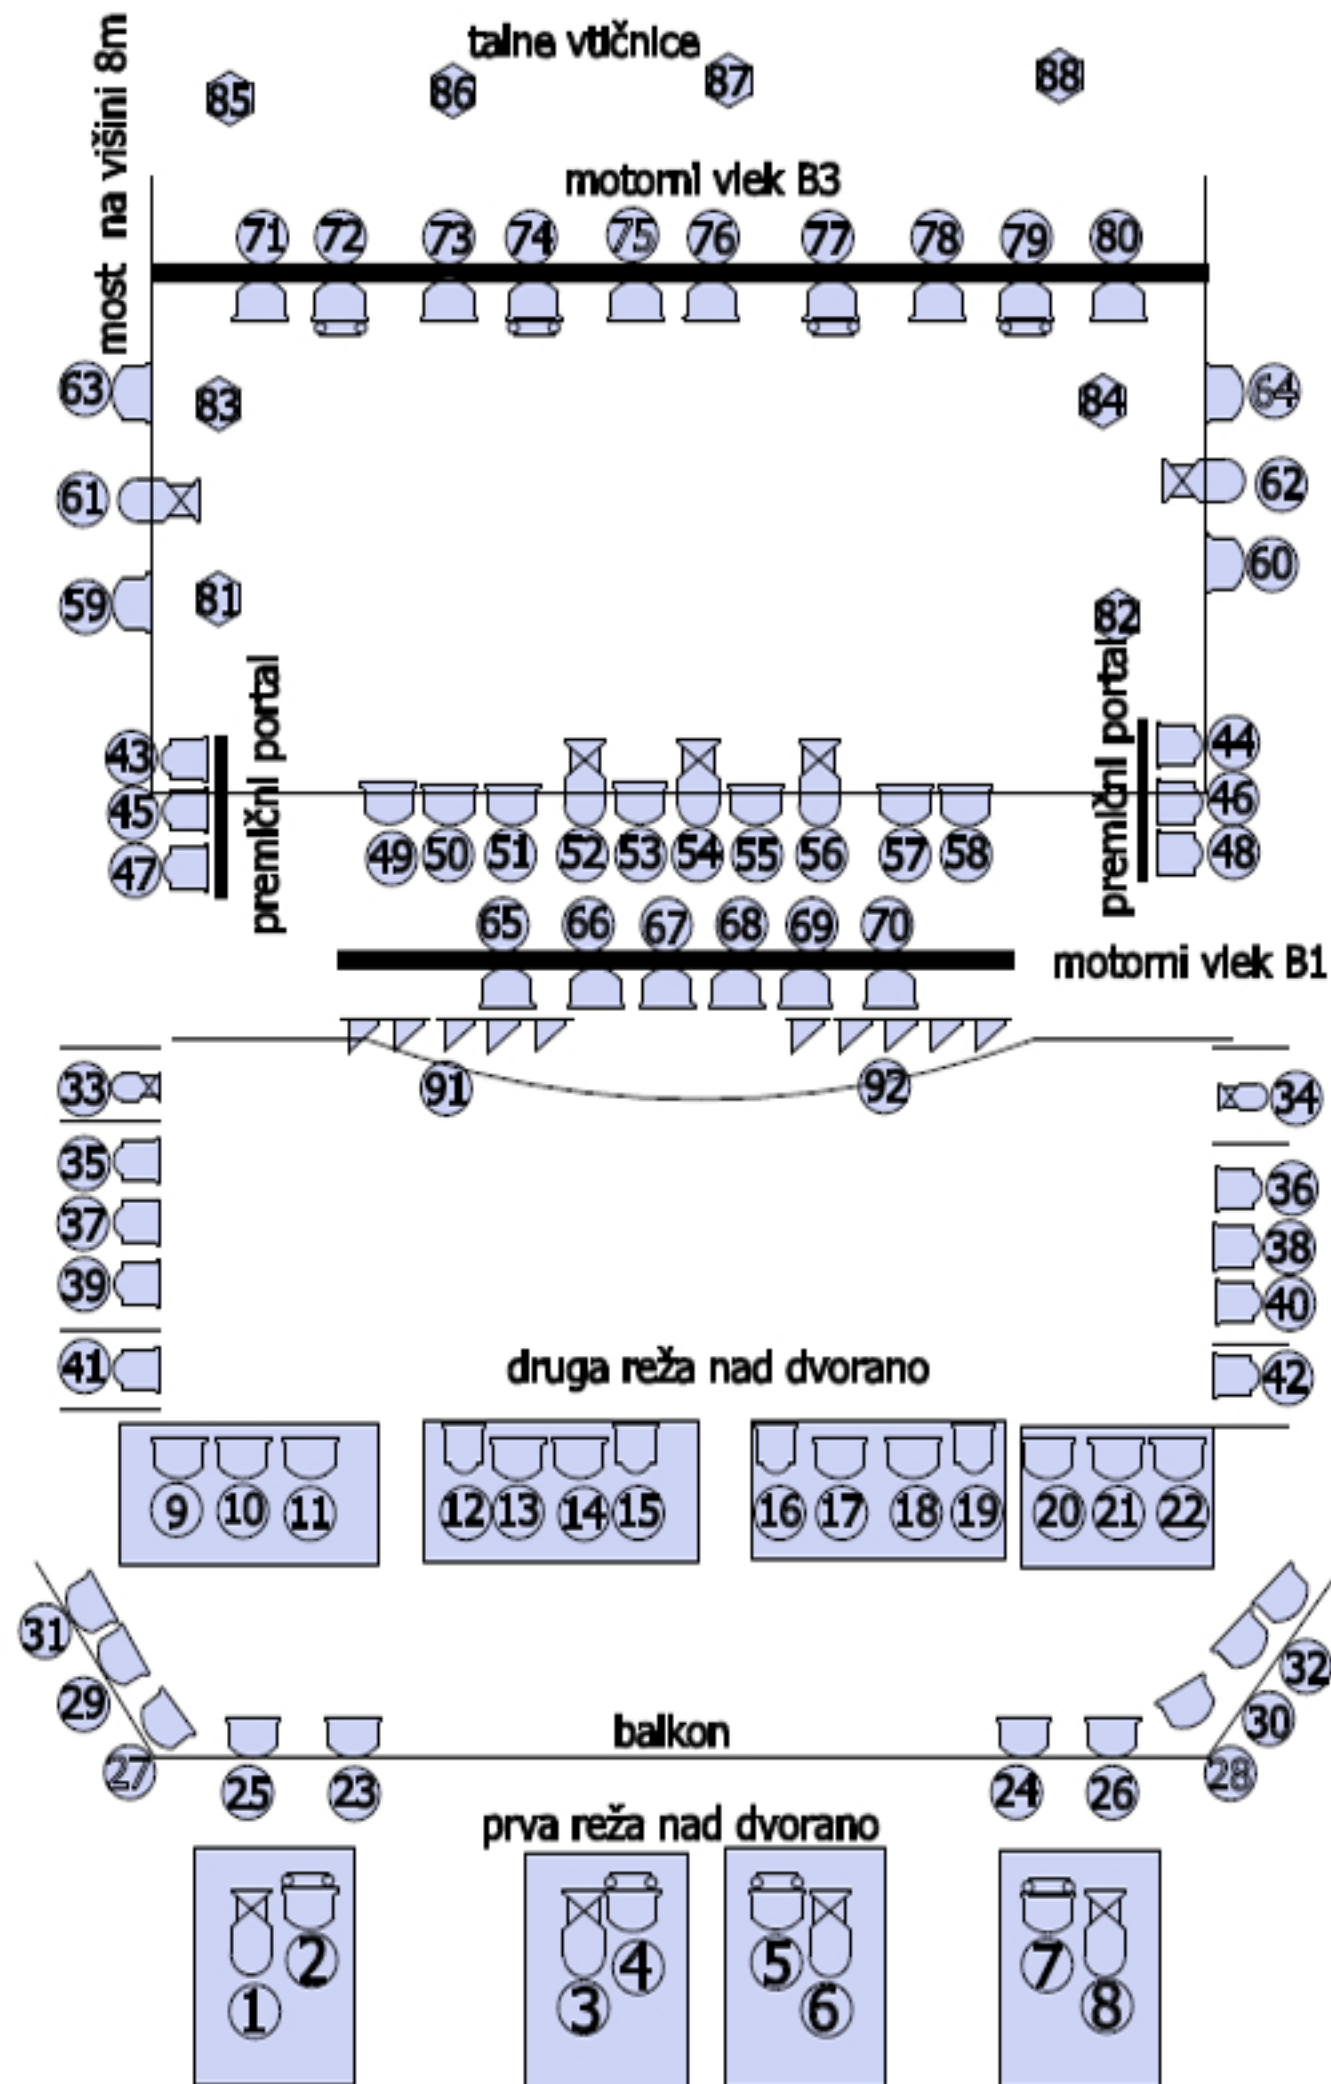

33,34 - PROFILCI 1000W

12,15,16,19 - PC 2000W FRESNELI

23 - 32 REFLEKTORJINA BALKONU
29,30,31,32 - 2000W
OSTALI 1000 W

2,4,5,7 - PC S SCROLLERJI 2000W

1,3,6,8 - PROFILNI REFLEKTORJI 2000W